




713099334

EN 1176

11.04.2017

[Signature]

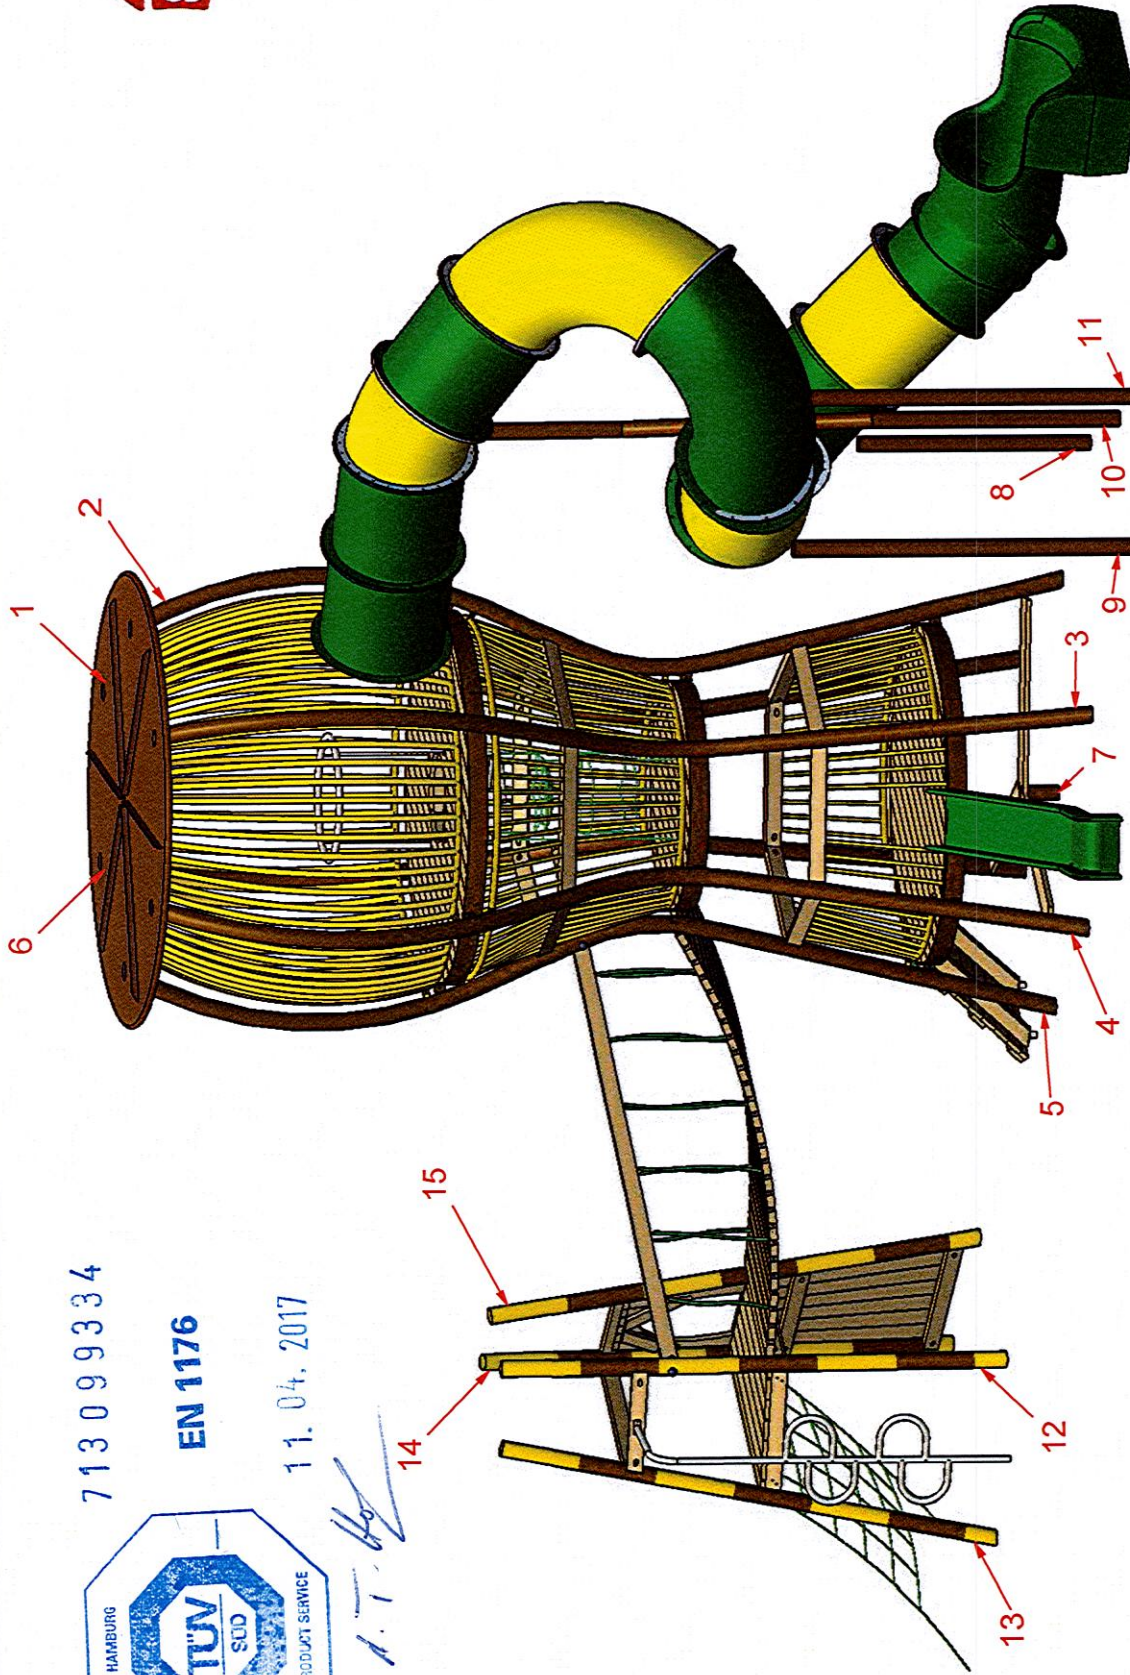

ASSEMBLY DRAWING

Page: 1/7

Datum: 18.01.2017

Bearbeiter: Steffen Miksch

Spiel-Bau GmbH
Alte Weinberge 21 - 14776 Brandenburg / Havel
Tel.: 03381 / 26 14 0 - Fax.: 03381 / 26 14 18

Tower Fraser Landing
Order-No.: SK-161118-91

713099334




EN 1176

11.04.2017

in. T. Hg

RAL 8011 nut brown

RAL 1023 traffic yellow

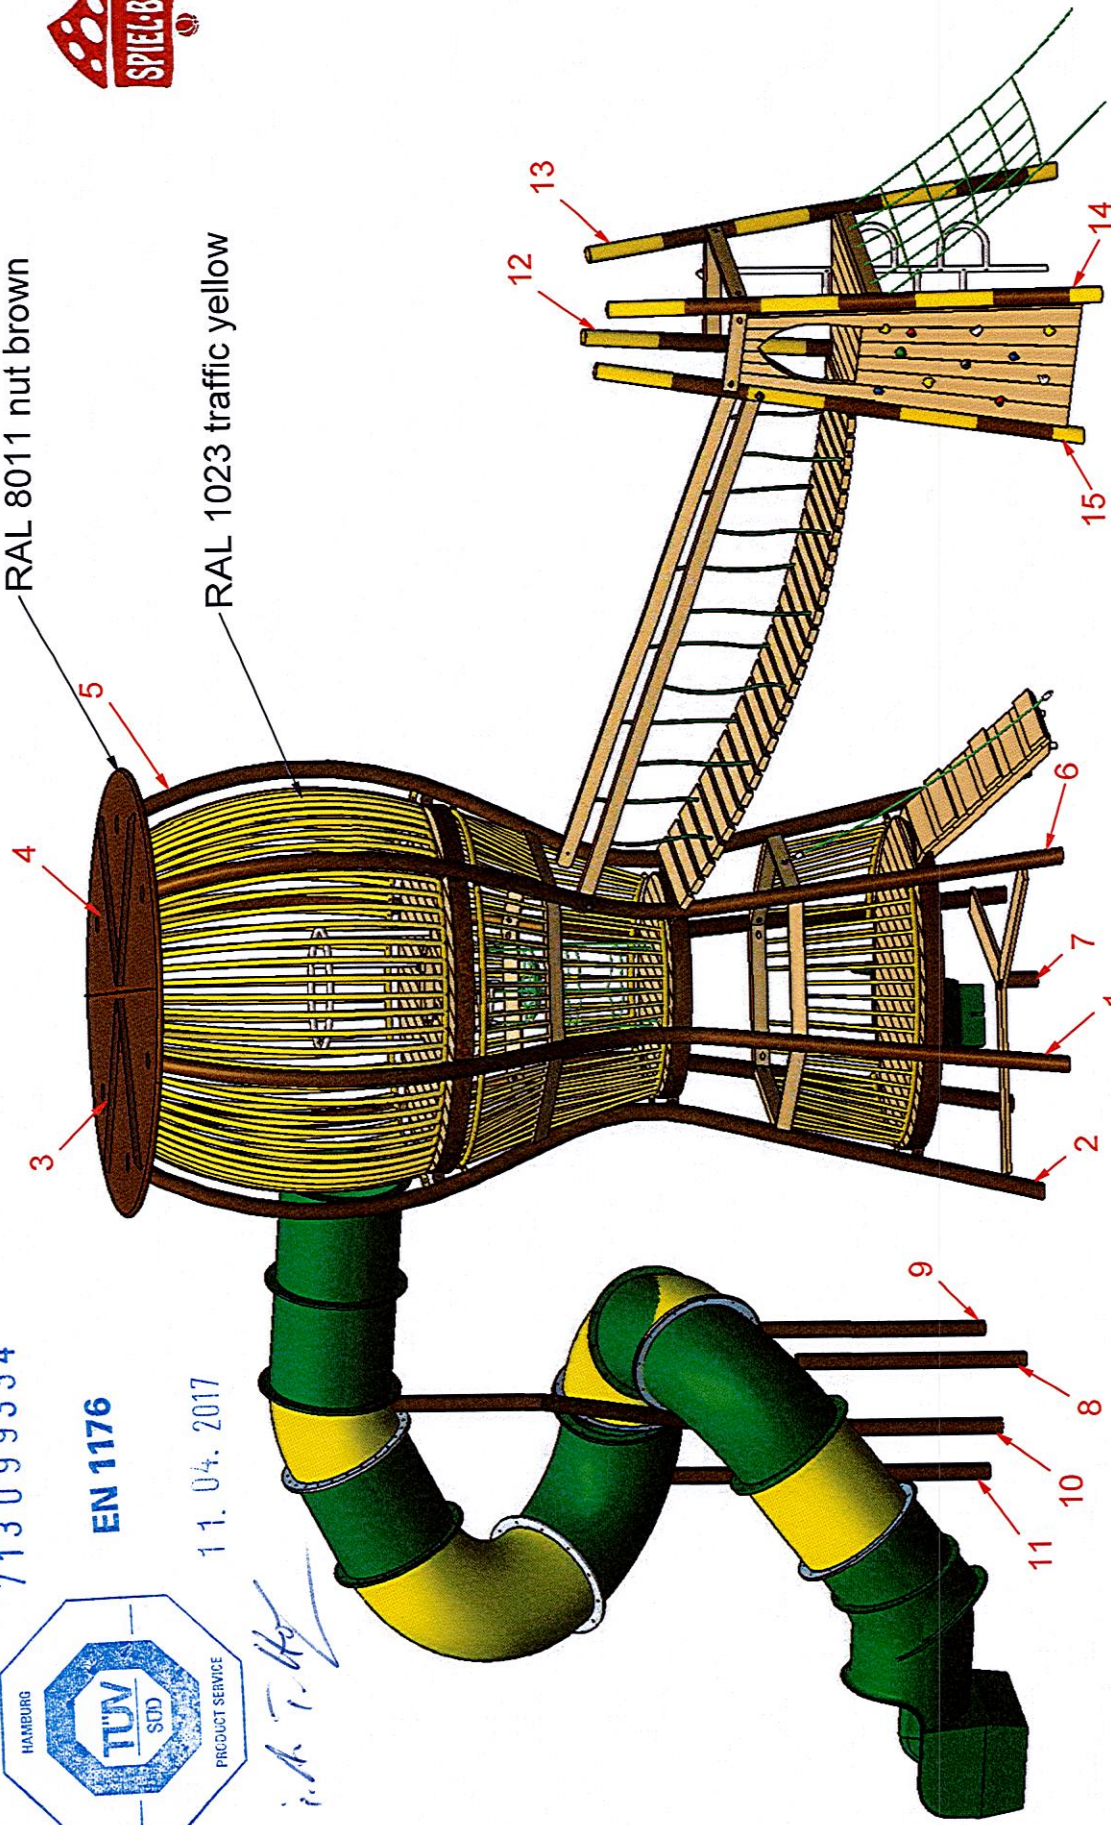

ASSEMBLY DRAWING


Page: 2/7

Datum: 18.01.2017

Bearbeiter: Steffen Milksch

Tower Fraser Landing
Order-No.: SK-161118-91


Spiel-Bau GmbH
Alte Weinberge 21 - 14776 Brandenburg / Havel
Tel.: 03381 / 26 14 0 - Fax.: 03381 / 26 14 18

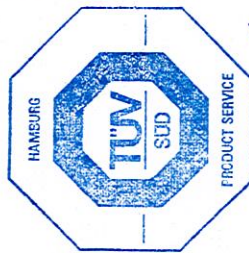

713099334


EN 1176

11.04.2017

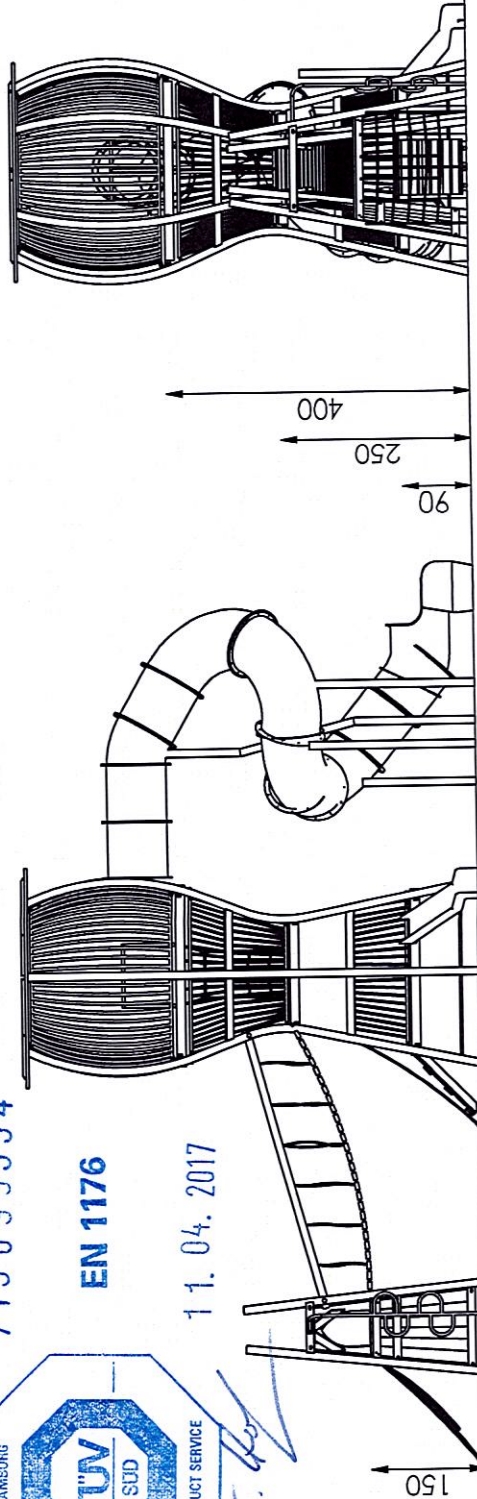

Scale 1:100

- maximum free fall height: 250 cm
- essential protective area (DIN EN 1176): 70m²
- recommended ground surface: 40cm of 2/8mm pea gravel for fall protection, coarse sand, wood chips or HIC- tested synthetics.

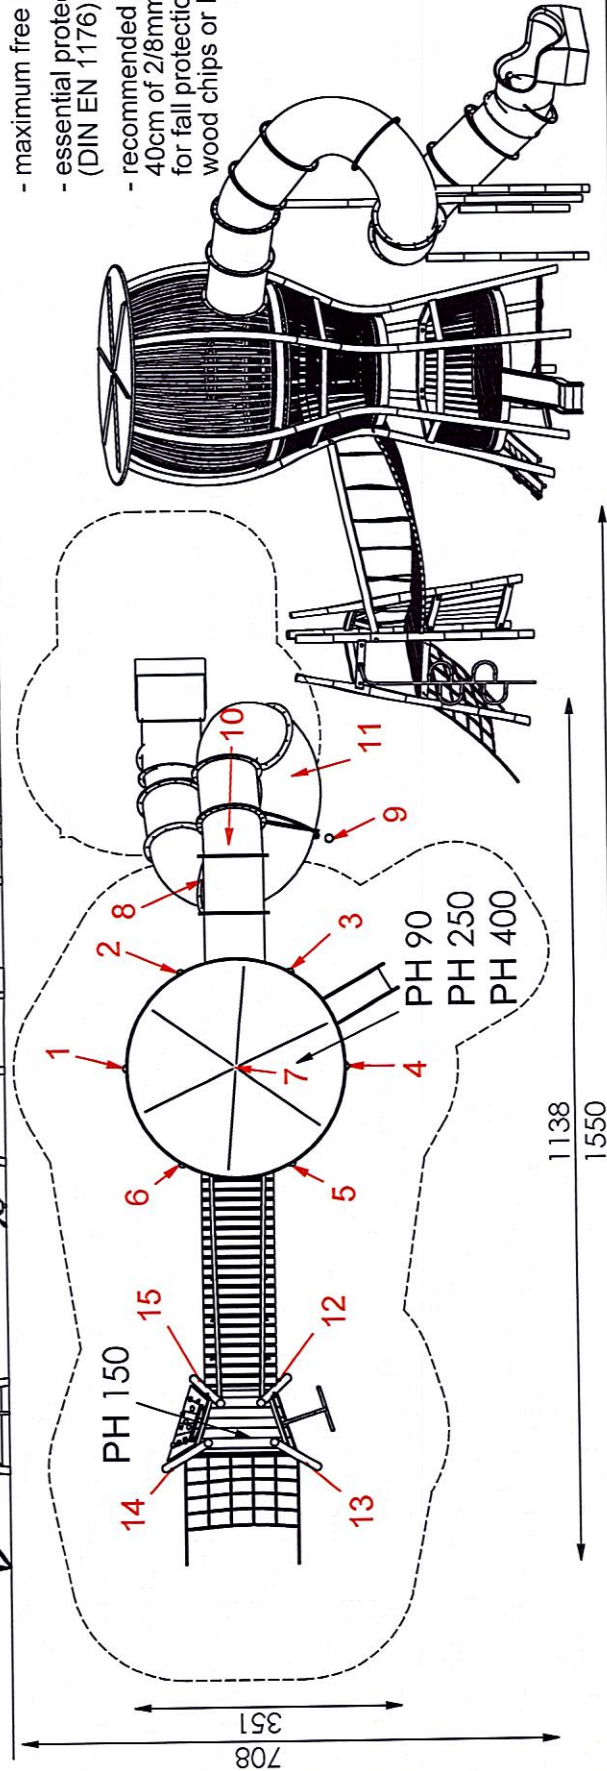

ASSEMBLY DRAWING


Page: 3/7

Datum: 18.01.2017

Bearbeiter: Steffen Milksch

Tower Fraser Landing
Order-No.: SK-161118-91

Spiel-Bau GmbH
Alte Weinberge 21 - 14776 Brandenburg / Havel
Tel.: 03381 / 26 14 0 - Fax.: 03381 / 26 14 18

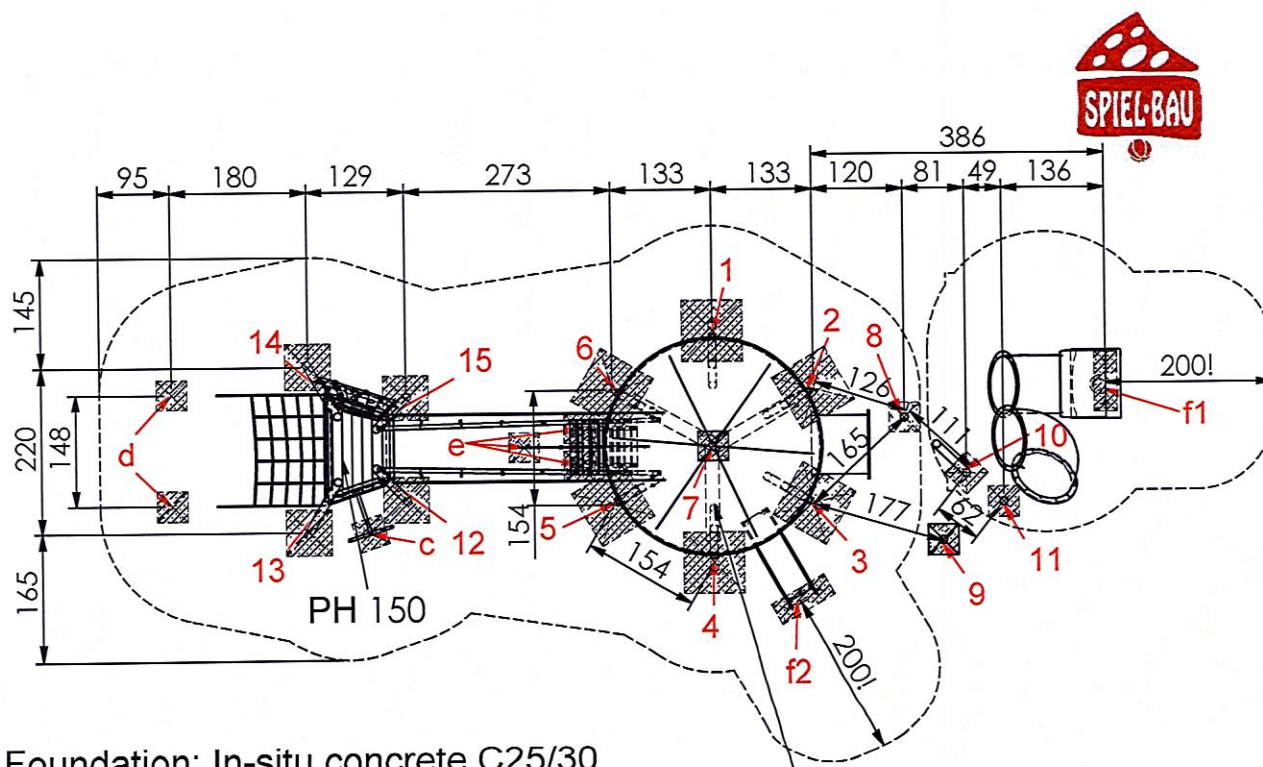

Foundation: In-situ concrete C25/30

- Posts 7 to 11:
each 40x40x40 cm look at detail a)
- Posts 12 to 15:
each 60x60x40 cm look at detail a1)
- Posts 1 to 6:
each 80x80x60 cm look at detail a2.1)
- Ladder:
each 80x30x40 cm look at detail b)
- Climbing pole / anchor:
each 40x40x40 cm look at detail c)
- Net / rope:
each 40x40x40 cm look at detail d)
- Ramp and safty rope:
each 40x40x40 cm look at detail e)
- Slide exit:
each 80x30x40 cm look at detail f1)/ f2)

PH 90
PH 250
PH 400


Scale 1:100



713 099334

EN 1176

11.04.2017

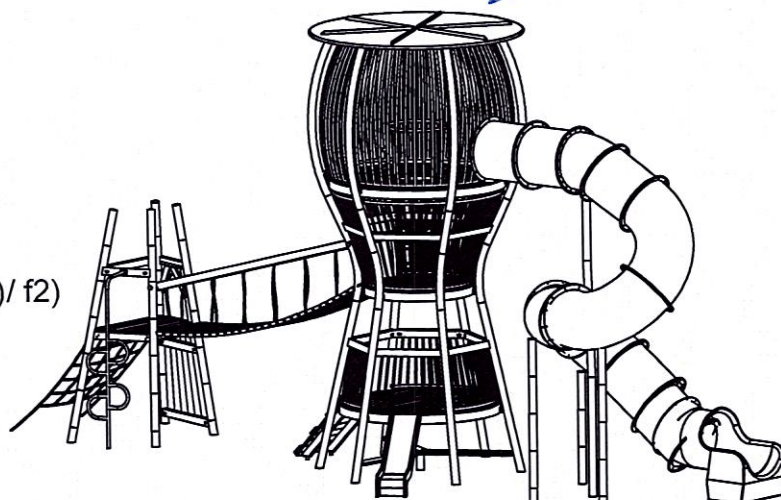

ASSEMBLY DRAWING

Bearbeiter: Steffen Miksch


Datum: 18.01.2017

Page: 4/7


Spiel-Bau GmbH
Alte Weinberge 21 - D-14776 Brandenburg / Havel
Tel.: 03381 / 26 14 0 - Fax.: 03381 / 26 14 18

Tower Fraser Landing
Order-No.: SK-161118-91




Foundation detail - post a-E)
Scale 1:25

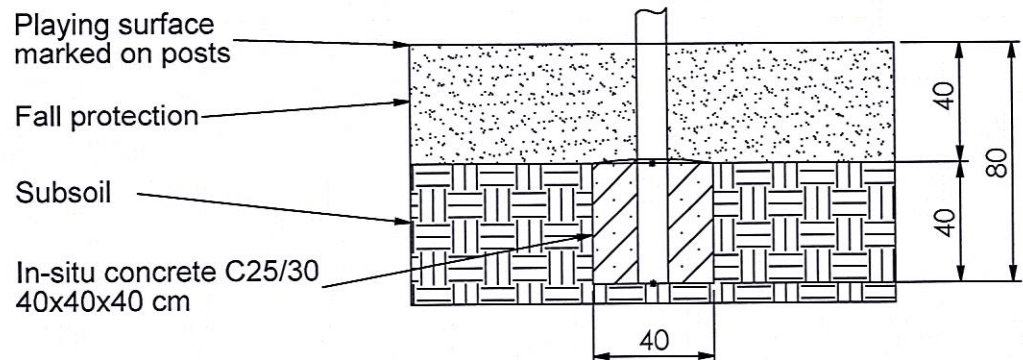

Foundation detail - post a1-E)
Scale 1:25

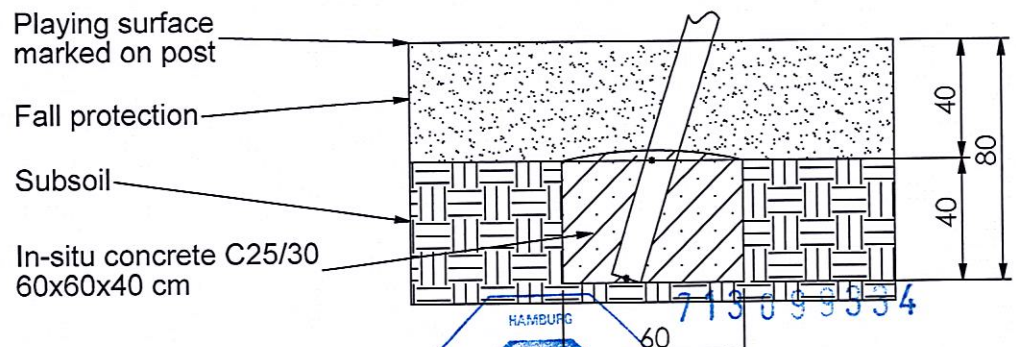

Foundation detail post a2.1-E)
M 1:25

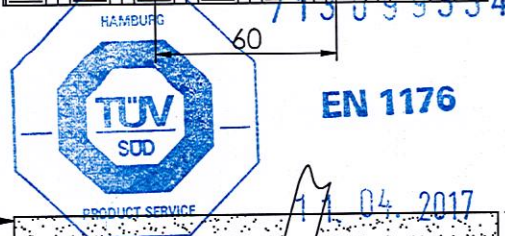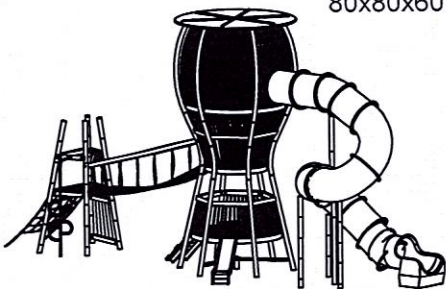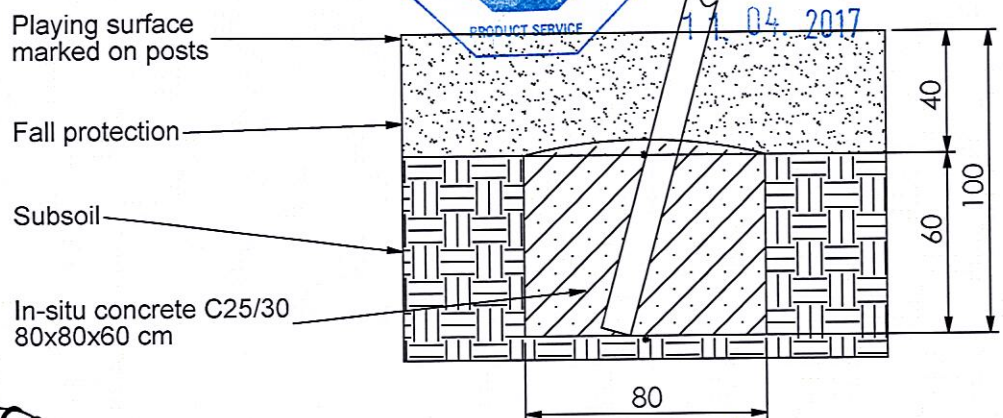

ASSEMBLY DRAWING

Bearbeiter: Steffen Miksch

Datum: 18.01.2017


Page: 5/7

Spiel-Bau GmbH
Alte Weinberge 21 - D-14776 Brandenburg / Havel
Tel.: 03381 / 26 14 0 - Fax.: 03381 / 26 14 18

Tower Fraser Landing
Order-No.: SK-161118-91


Foundation detail - climbing pole/ anchor c)

Scale 1:25

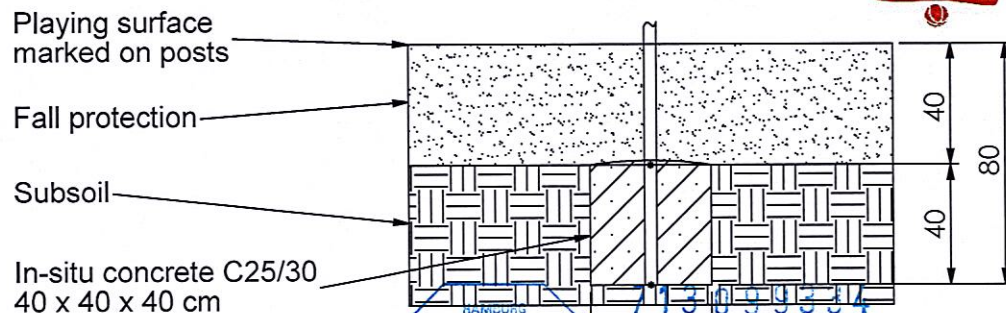


Foundation detail - net/ rope d)

Scale 1:25

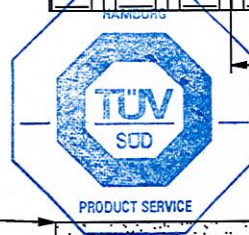


EN 1176

11.04.2017

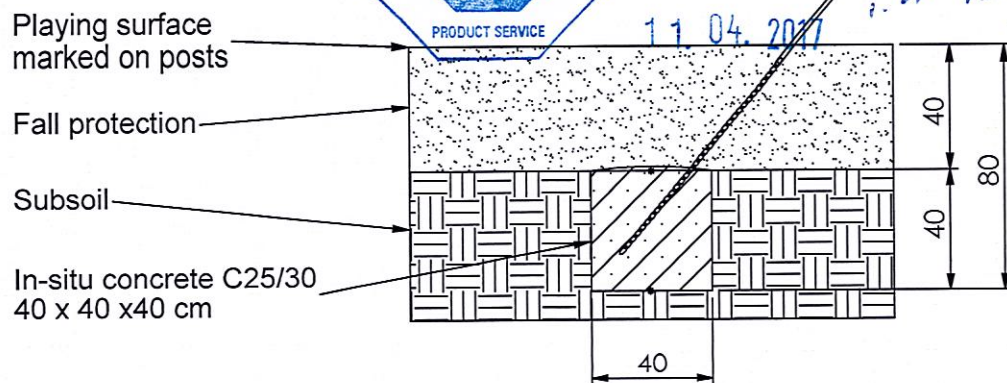


Foundation detail e) Ramp and safety rope

Scale 1 / 25

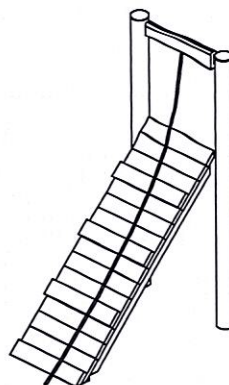

! Tighten rope so that it CANNOT be pulled to the outside edge of ramp! !

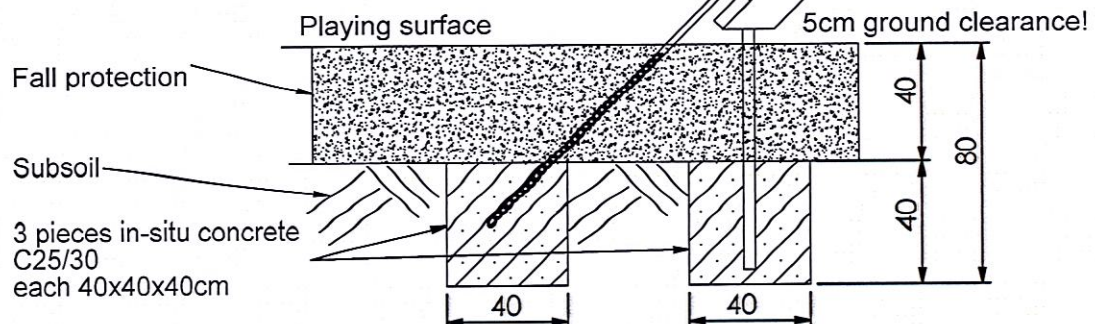

ASSEMBLY DRAWING

Bearbeiter: Steffen Miksch



Datum: 18.01.2017

Page: 6/7

Spiel-Bau GmbH
Alte Weinberge 21 - D-14776 Brandenburg / Havel
Tel.: 03381 / 26 14 0 - Fax.: 03381 / 26 14 18

Tower Fraser Landing
Order-No.: SK-161118-91



Foundation detail - slide exit f1) Scale 1:25

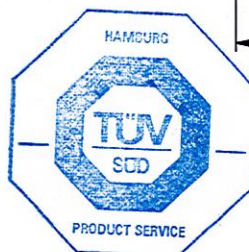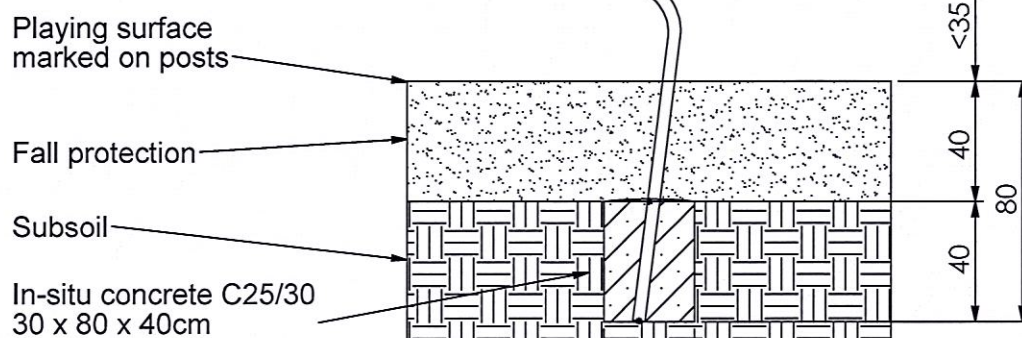

EN 1176

11.04.2017

Foundation detail - slide exit f2) Scale 1:25 H<= 1,25m

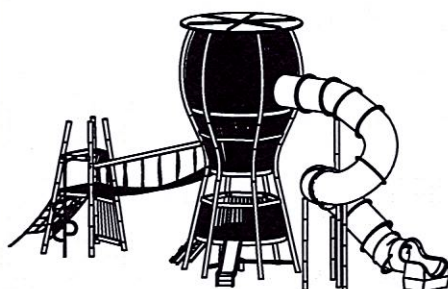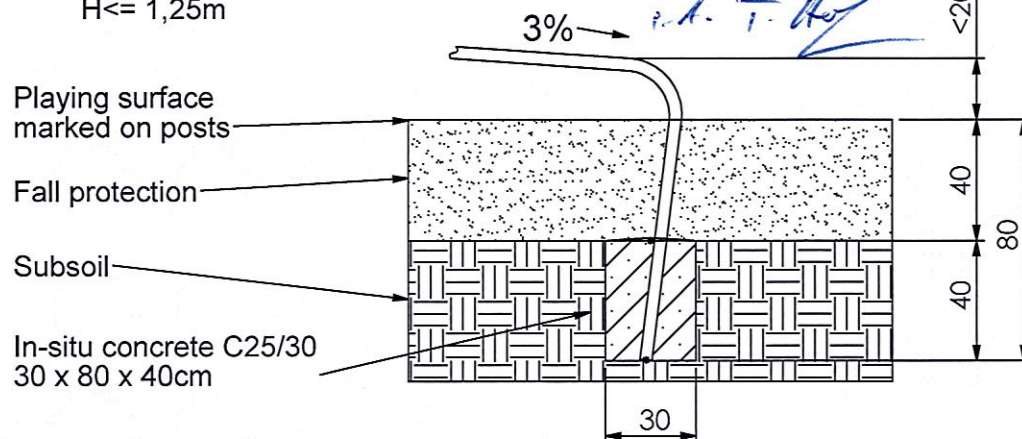

ASSEMBLY DRAWING

Bearbeiter: Steffen Miksch

Datum: 18.01.2017

Page: 7/7

Spiel-Bau GmbH
Alte Weinberge 21 - D-14776 Brandenburg / Havel
Tel.: 03381 / 26 14 0 - Fax.: 03381 / 26 14 18

Tower Fraser Landing
Order-No.: SK-161118-91